

NIQ No: IITT/PC/NIQ/42/2022-23

DATE: 03.08.2022

Notice Inviting Quotation


IIT Tirupati hereby invites paraffin wax-sealed quotations for the work mentioned below up to 3.00 PM on 10.08.2022 from eligible contractors/agencies with similar work experience in civil works. The quotations will be opened at 3.30 PM on the same day.

Name of the work: Construction of Concrete basketball court and red soil volleyball court in wing -1 at Hostel -1 at the permanent campus.

Estimate Cost: 3,68,783/-


Terms and Conditions:

1. IIT-Tirupati shall make no advance payment.
2. The time for completion of works shall be **20 days** from the date of placing the confirmed order by IIT-Tirupati. The act of backing out after quotation will debar such agencies for participating in future quotations of IIT Tirupati. Bidder may email queries to eu@iittp.ac.in or submit to IIT –Tirupati office in hard copy on all working days before the day of the last date of submission of quotation.
3. The blank quotation can be obtained from the IIT Tirupati website <https://iittp.ac.in/tenders>
4. All agencies need to submit their quotation in hard copy in a **paraffin wax-sealed** Envelope to this office by suitable means on and before 3.00 PM on 10.08.2022. The quotation received after the date &time specified above shall not be accepted. Any delays, postal delays, etc., will not be entertained. Agency should quote for all the items in the BOQ. The bid shall be submitted in the original bid document (as issued by the IIT Tirupati), superscribing the name of the work. Quotations will be opened on the same day, i.e., 10.08.2022 at 3.30 PM, in the presence of the bidder or their authorized representatives, if any. The offer of the firm should be commercially clear, including acceptance of all terms and conditions without assigning any reasons.
5. Without the paraffin wax-sealed quotation shall be treated as invalid.
6. Quoted rates should be inclusive of the cost of all the materials, labor, octroi duties, cost of sample, and fees towards testing of materials in labs, royalties, etc., complete. Nothing extra shall be paid.
7. All approved makes shall be as specified in BOQ and CPWD specifications; the agency should put up technical data and obtain prior approval on makes of various materials of IIT Tirupati before taking up work
8. The successful agency shall make its own arrangement for all Tools & tackles for work etc., complete in view of the completion of work. Electricity shall be provided free of cost to an agency at one source, and the agency should make its own arrangement to tap power from a source to a work location safely.

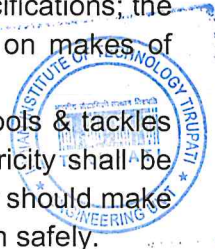

9. TDS and other applicable taxes and cess will be deducted from the bills as of the work.
10. Specification for the work to be carried out as per BOQ, latest CPWD specification, IS specification & as per instruction of IIT Tirupati wherever CPWD/IS specifications are not available.
11. The contractor shall ensure that minimum wages should be paid to the labourers and employees in accordance with labour laws.
12. Agency to submit computerized measurement and abstract sheet to IIT Tirupati for payments.
13. Amount quoted for items should be as specified in the BOQ
14. Following the latest developments and restrictions imposed in the country and state in view of the COVID-19, the agency should have strict compliance with the rules and precautionary measures mentioned in the state government's orders from time to time. The submission of bids should be in the tender box placed at the main gate of the institute. Also, the successful agency should ensure all safety precautions and social distancing norms during the execution of work.
15. The contractor shall submit a sealed quotation with a covering letter (Neatly typed) on their Letter Head. **Without submitting the covering letter, the quotation shall be treated as invalid.**
16. The contractor should mention the Name of the work and the Address of the Contract Agencies on their sealed Envelope.
17. A Blacklisted contractor or a contractor who has not executed the previous works for IIT-TIRUPATI to a satisfactory level is not eligible for participation in this tender. The tender submission by such a contractor will not be accepted.
18. The contractor should send a sealed envelope to the following address
**The Head, Engineering Unit
Indian Institute of Technology Tirupati
Engineering unit, South campus,
Venkatagiri road, Yerpedu Mandal,
Tirupati District, Andhra Pradesh-517506.**

Encl: 1. Annexure-I & Schedule of quantity-as per Annexure-II

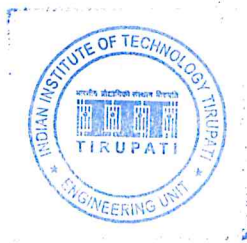

Head, Engineering Unit


**Head, Engineering Unit
Indian Institute of Technology Tirupati**

Annexure-I

Name of the work: Constrction of Concrete basket ball court and Red soil volley ball court in the wing-1 at Hostel - 1 at the Permanent campus.

NIQ NO: IITT/PC/NIQ/42/2022-23


S.No	Name of the Work	Estimated Cost in Rupees	% of Quoated	Excess/less	Total Amount in Rupees	Total Amount in Words
1	Constrction of Concrete basket ball court and Red soil volley ball court in the wing-1 at Hostel - 1 at the Permanent campus.	3,68,783.00				

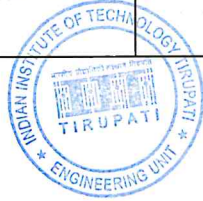



Annexure-II

Name of the work:- Constrcution of Concrete basket ball court and Red soil volley ball court in the wing-1 at Hostel - 1 at the Permanent campus.

S.No	Description of work	Unit	Qty
1	Earth work in excavation by mechanical means (Hydraulic excavator) / manual means in foundation trenches or drains (not exceeding 1.5 m in width or 10 sqm on plan), including dressing of sides and ramming of bottoms, lift upto 1.5 m, including getting out the excavated soil and disposal of surplus excavated soil as directed, within a lead of 50 m.	Cum	71
2	Providing and laying in position cement concrete of specified grade excluding the cost of materials,centering and shuttering - All work up to plinth level :		
	1:5:10 (1 cement : 5 fine sand derived from natural sources : 10 graded stone aggregate 40 mm nominal size derived from natural sources)	Cum	21
3	Centering and shuttering including strutting, propping etc. and removal of form work for		
	Foundations, footings, bases for columns	Sqm	10
4	Providing and laying in position cement concrete of specified grade excluding the cost of materials,centering and shuttering - All work up to plinth level :Flooring done with neat finishing.		
	1:1½:3 (1 Cement: 1½ coarse sand (zone-III) derived fromnatural sources : 3 graded stone aggregate 20 mm nominal size derived from natural sources)	Cum	41
5	Excavating, supplying and filling of local earth (including royalty) by mechanical transport upto a lead of 5km also including ramming and watering of the earth in layers not exceeding 20 cm in trenches, plinth, sides of foundation etc. complete.	cum	22
6	12 mm cement plaster finished with a floating coat of neat cement of mix :		
	1:4 (1 cement: 4 fine sand)	sqm	10
7	Supply and fixing of basket ball poles made if 150mm Ms pipe of Minimum length of 2.2 m with acralyic board of thickness 20mm with size of board 1800 x 1050 mmm with dunking ring and quality netwith epoxy painting to the post approximate pole size of 150 kg.	No	1
8	Supply and fixing of volley ball posts of height adjustable for juniors , Man, women as per the terms. The posts shall be made of 3x 4 MS pipe with epoxy painting.	pair	1
9	Painting with synthetic enamel paint of approved brand and manufacture of required colour to give an even shade.		
	Two or more coats on new work over an under coat of suitable shade approved brand and manufacture.	Sqm	282

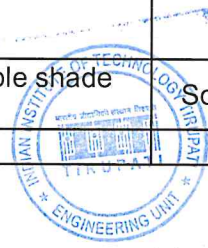

OUTDOOR FLOOR PLAN

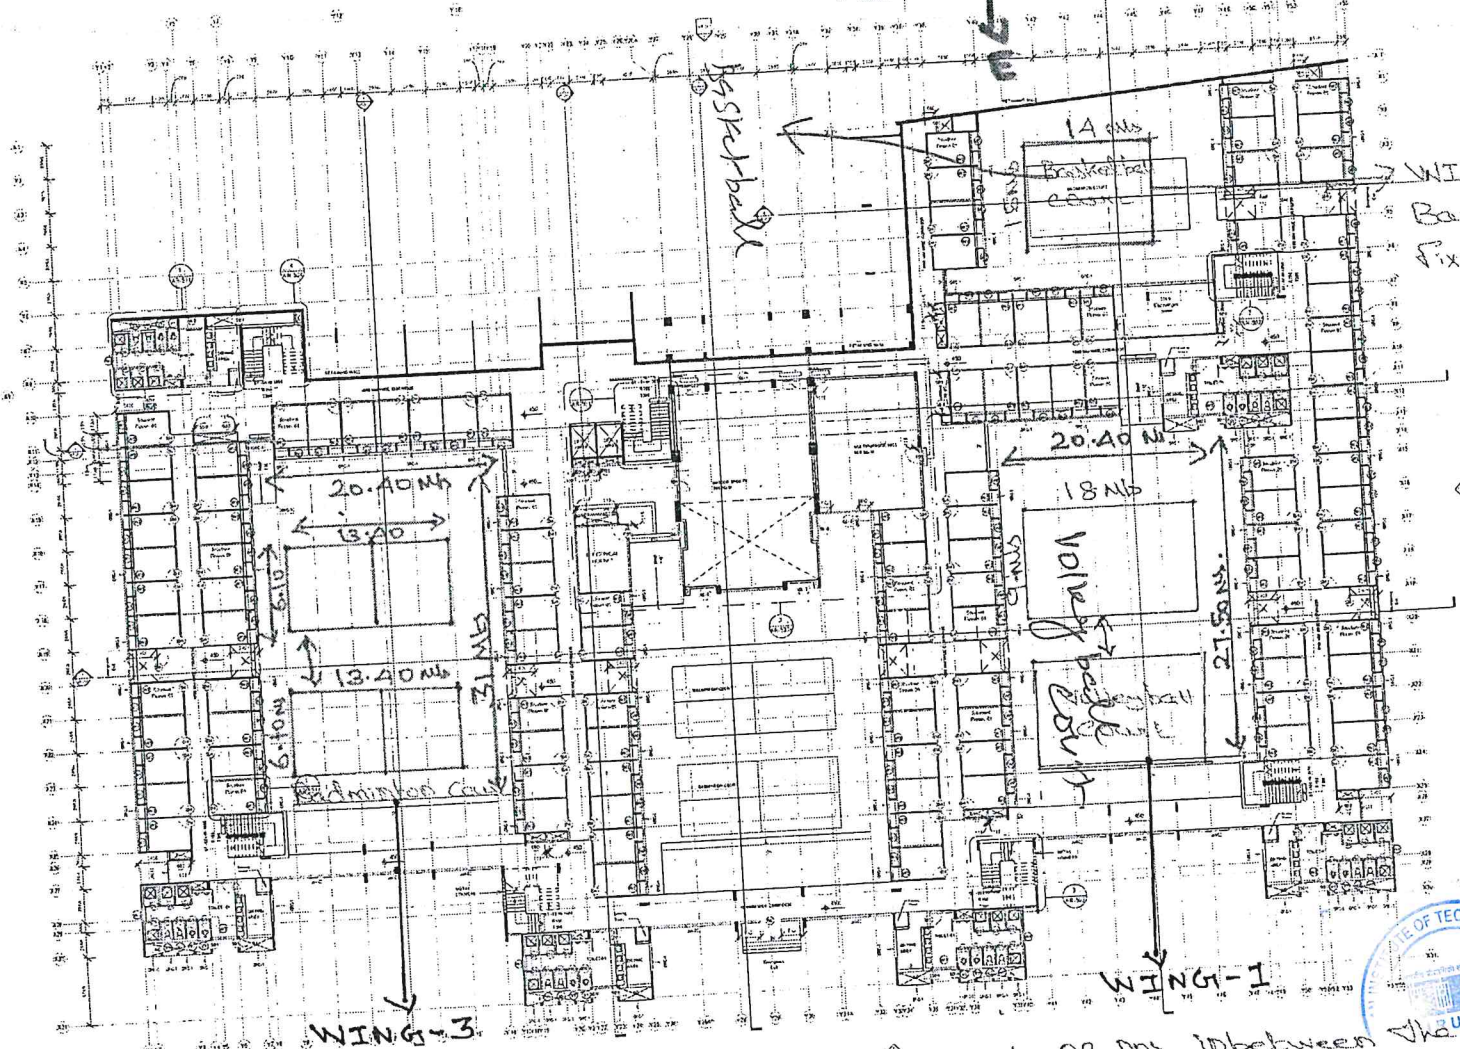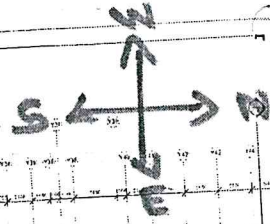

WING-1 - Half concrete Basketball court
Fix with the Rest



REVISION

No.	Date	Description

ELECTRICAL CONSULTANT:
SV Interia Engineering Infrastructure Pvt. Ltd
Vishakhapatnam

MECHANICAL & HYDRO CONSULTANT:
AZB Building Service Consultants
New Providence, Chennai, Tamil Nadu

PROJECT CONSULTANT:
Shree SRS & Associates
Bangalore

STRUCTURAL CONSULTANT:
Sudhakar Engineering Consultants Pvt. Ltd
Chennai

PROJECT:
INDIAN INSTITUTE OF TECHNOLOGY
TIRUPATI
DESIGN PACKAGE 2 (STAGE 1)

CLIENT:
INDIAN INSTITUTE OF TECHNOLOGY
TIRUPATI

ENGINEERING HEAD:
CPW.D.
IIT TIRUPATI PROJECTS DIVISION

PROJECT NUMBER: ENGR08

DATE:
ADPL
Aadhharshita Designs Pvt. Ltd.

1 GROUND FLOOR PLAN
1:200

WING-1 - Two Volleyball Red Sandy soil court 02 nos inbetween the court we require 5mbs gap.

WING-3 - Two Acrylic Badminton court inbetween the court we require 2mbs space gap.

Note:
1. Staircase numbers to be followed from ground floor plan.
2. All schedules in this sheet will represent as above

Room Schedule				Door Schedule			
Sl. No.	Room	Area	Remarks	Sl. No.	Door	Area	Remarks
1	1
2	2
3	3
4	4
5	5
6	6
7	7
8	8
9	9
10	10

CONSTRUCTION

Sl. No.	Particulars	Quantity	Unit
1
2
3
4
5
6
7
8
9
10

GROUND FLOOR PLAN
HOSTEL 1
DATE: 10/10/2018
SCALE: 1:200
DRAWN BY: R3